


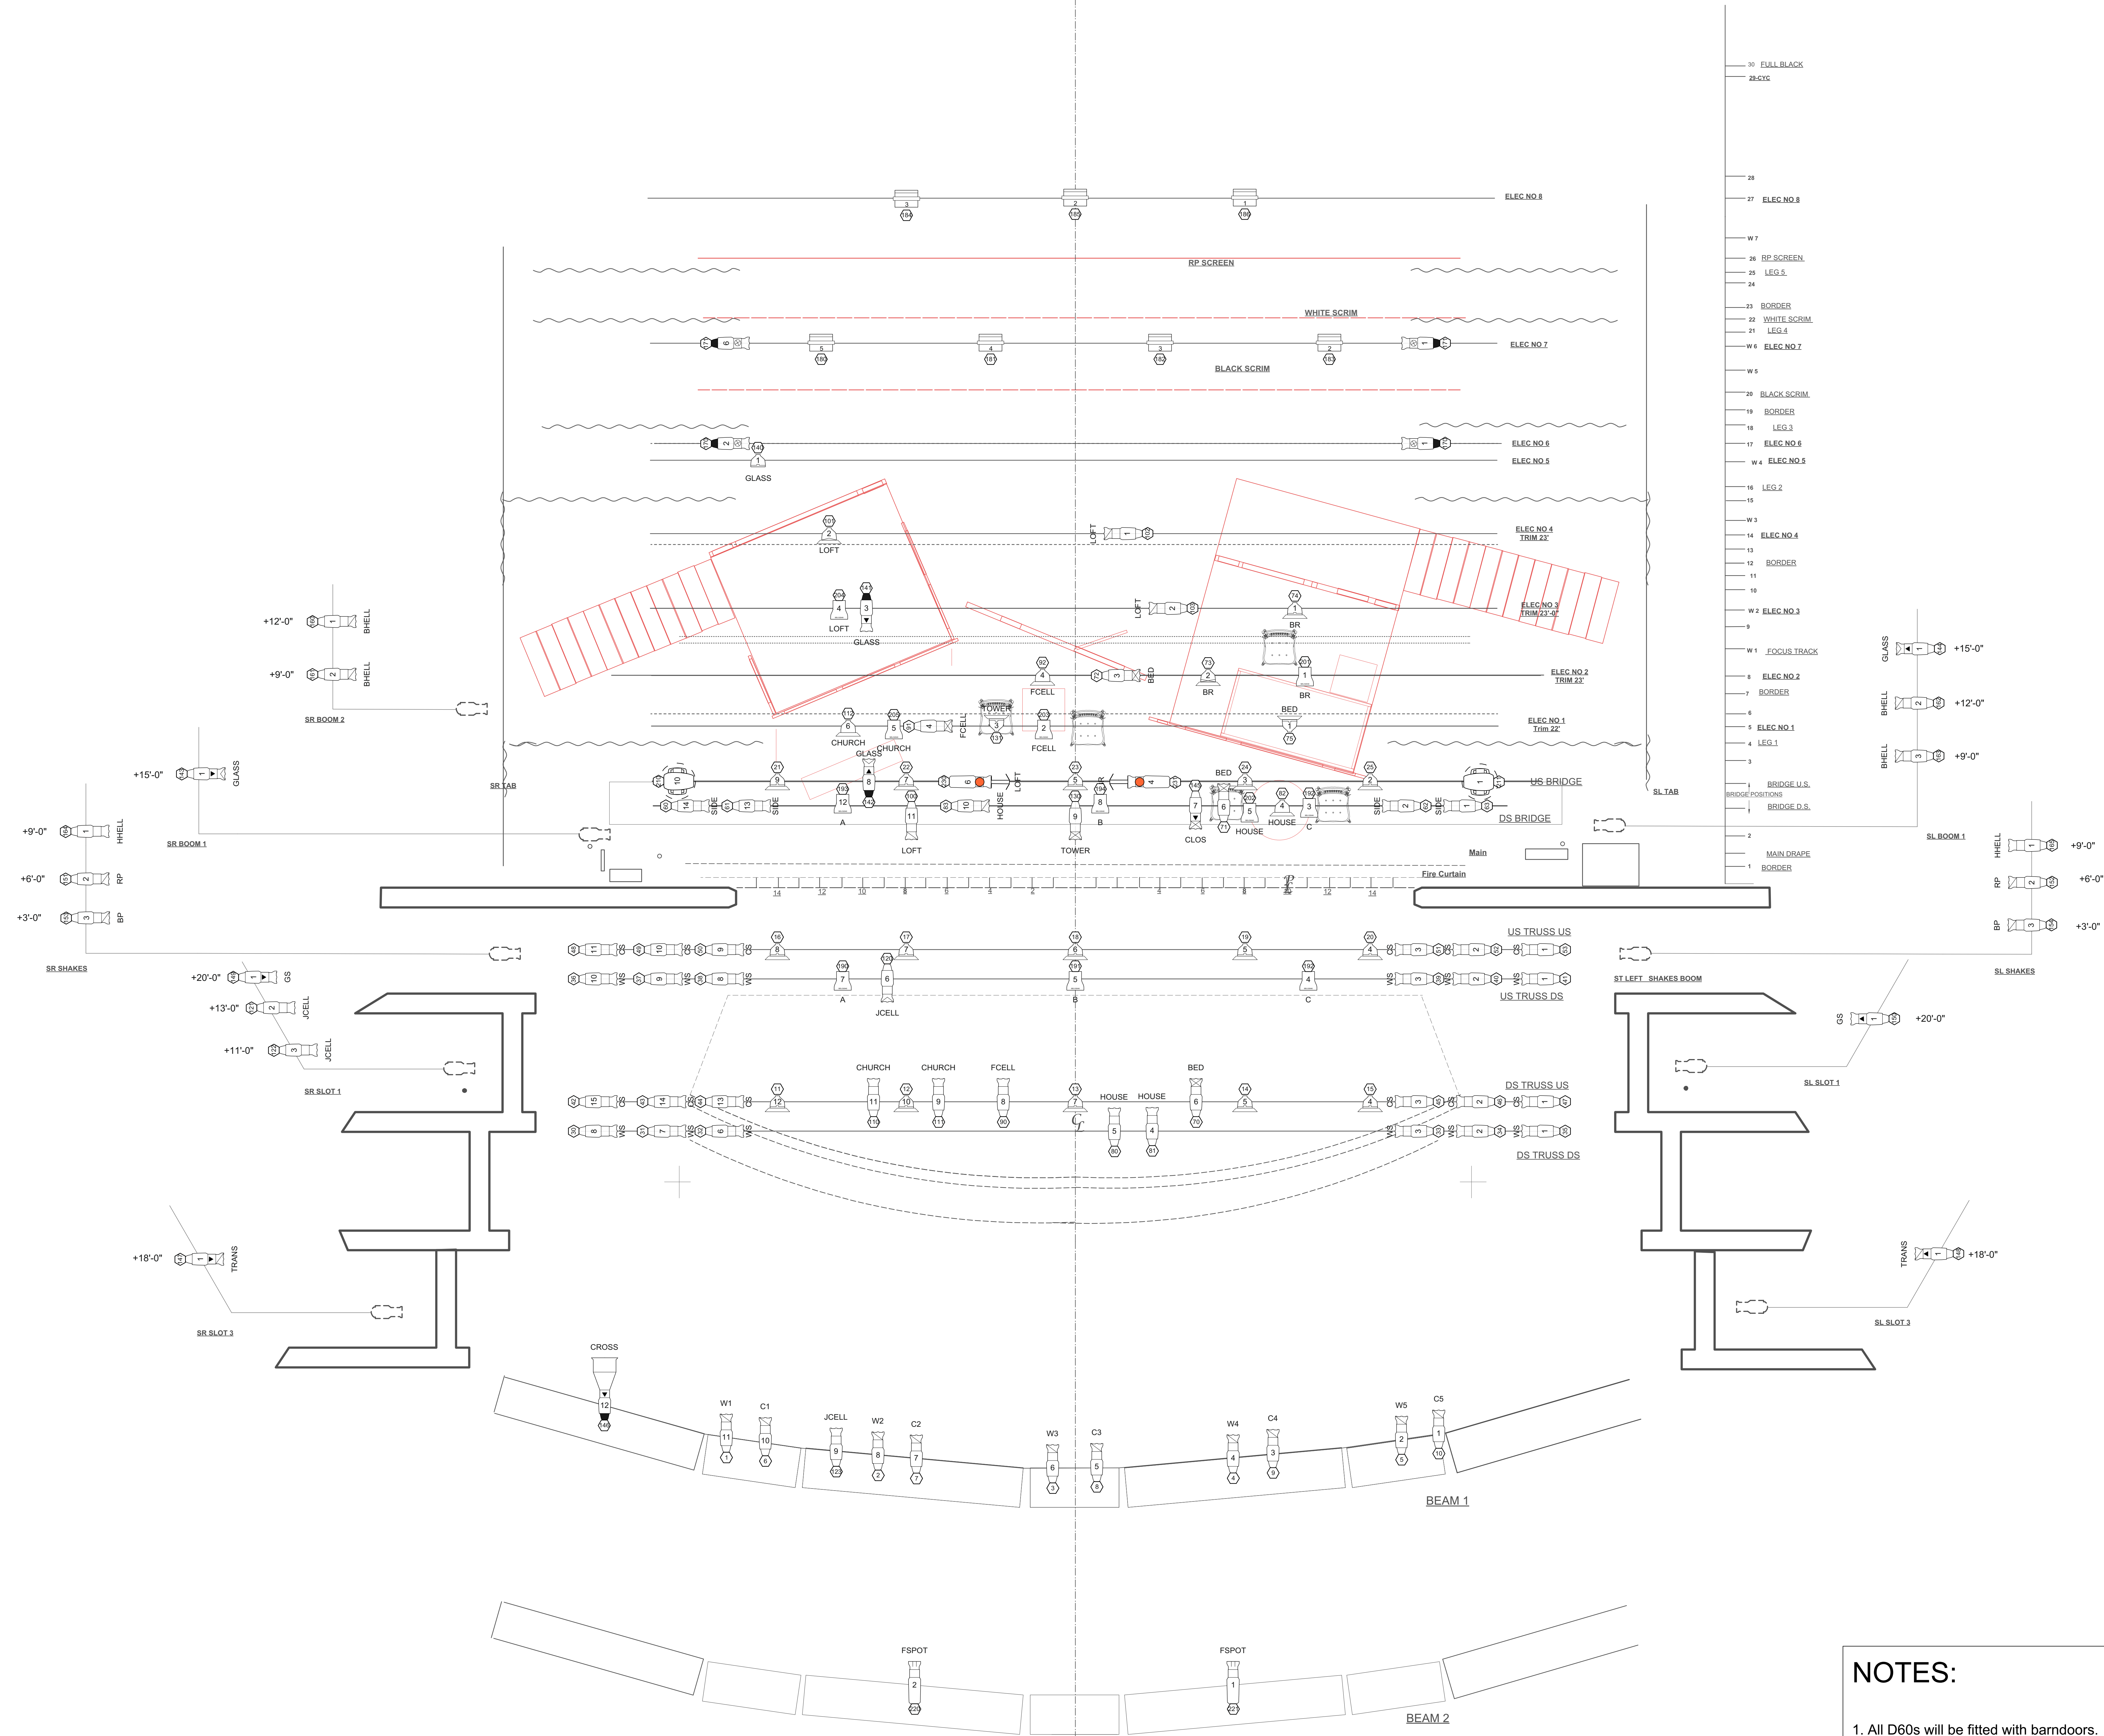

KEY

FOCUS

TYPE

UNIT NUMBER

LAMP

CHANNEL

7.5" BARNDOR

GOBO Rotator

Apollo DMX Iris

Rosco I-Cue

LEGEND

- (19) ETC S4 Parnel 575w
- (1) ETC Source 4 PAR VN5P 575w
- (3) ETC Source 4 PAR MFL 575w
- (1) ETC Source 4 PAR WFL 575w
- (11) ETC D60 Lustr
- (1) ETC Source 4 05 deg. 750w
- (6) ETC Source 4 19 deg. 575w
- (24) ETC Source 4 26 deg. 575w
- (40) ETC Source 4 36 deg. 575w
- (5) ETC Source 4 36 deg. 750w
- (3) ETC Source 4 50 deg. 575w
- (1) ETC Source 4 50 deg. 750w
- (2) ETC Source 4 LED 36 deg.
- (2) ETC Source 4 LED 14 deg.
- (7) Altman Spectra CYC
- (2) Elation Artiste Davinci

NOTES:

1. All D60s will be fitted with barndoors.
2. Boom and slot heights are measured to the middle of the beam.
3. Units 9 and 11 on DS BRIDGE should be hung facing US.

SMITH COLLEGE
THEATRE 14

CREATURE
LIGHT PLOT

Directed by: Issy Brown

Set Design by: Cora Grant

Lighting Design by: Lisa Mena

Master Electrician: Serena Yau

Lighting Supervisor: David Wiggall

SCALE: 1/4"= 1'-0"

Drafted: October 3, 2017

Plate:
1